




Knoxville Utilities Board

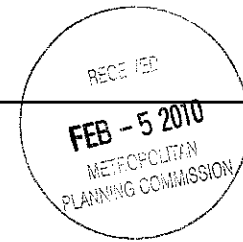

February 2, 2010

Mr. Ken Pruitt  
Knoxville-Knox County  
Metropolitan Planning Commission  
Suite 403, City-County Building  
Knoxville, Tennessee 37902

Dear Mr. Pruitt:

**Re: Right-of-Way Closure Request 2-D-10-SC**

We have reviewed our records and find that we have existing utility facilities located within the subject right-of-way. The approximate location of these facilities is indicated on the enclosed prints. However, KUB does not release and hereby retains all easements and rights for existing utility facilities, whether or not shown on these prints.

Should this right-of-way be closed, KUB will require the following permanent easement for its utility facility.

Water – 7.5 feet on each side of the centerline of the water line, 15 feet total width  
Sewer – 7.5 feet on each side of the centerline of the wastewater line, 15 feet total width

So long as these conditions are met, KUB has no objection to the closure of this right-of-way. If you have any questions regarding this matter, please call me at (865) 558-2291.


Sincerely,

A handwritten signature in black ink that reads 'Greg L. Patterson'. The signature is fluid and cursive.

Greg L. Patterson  
Engineering

glp/ggt

Enclosure

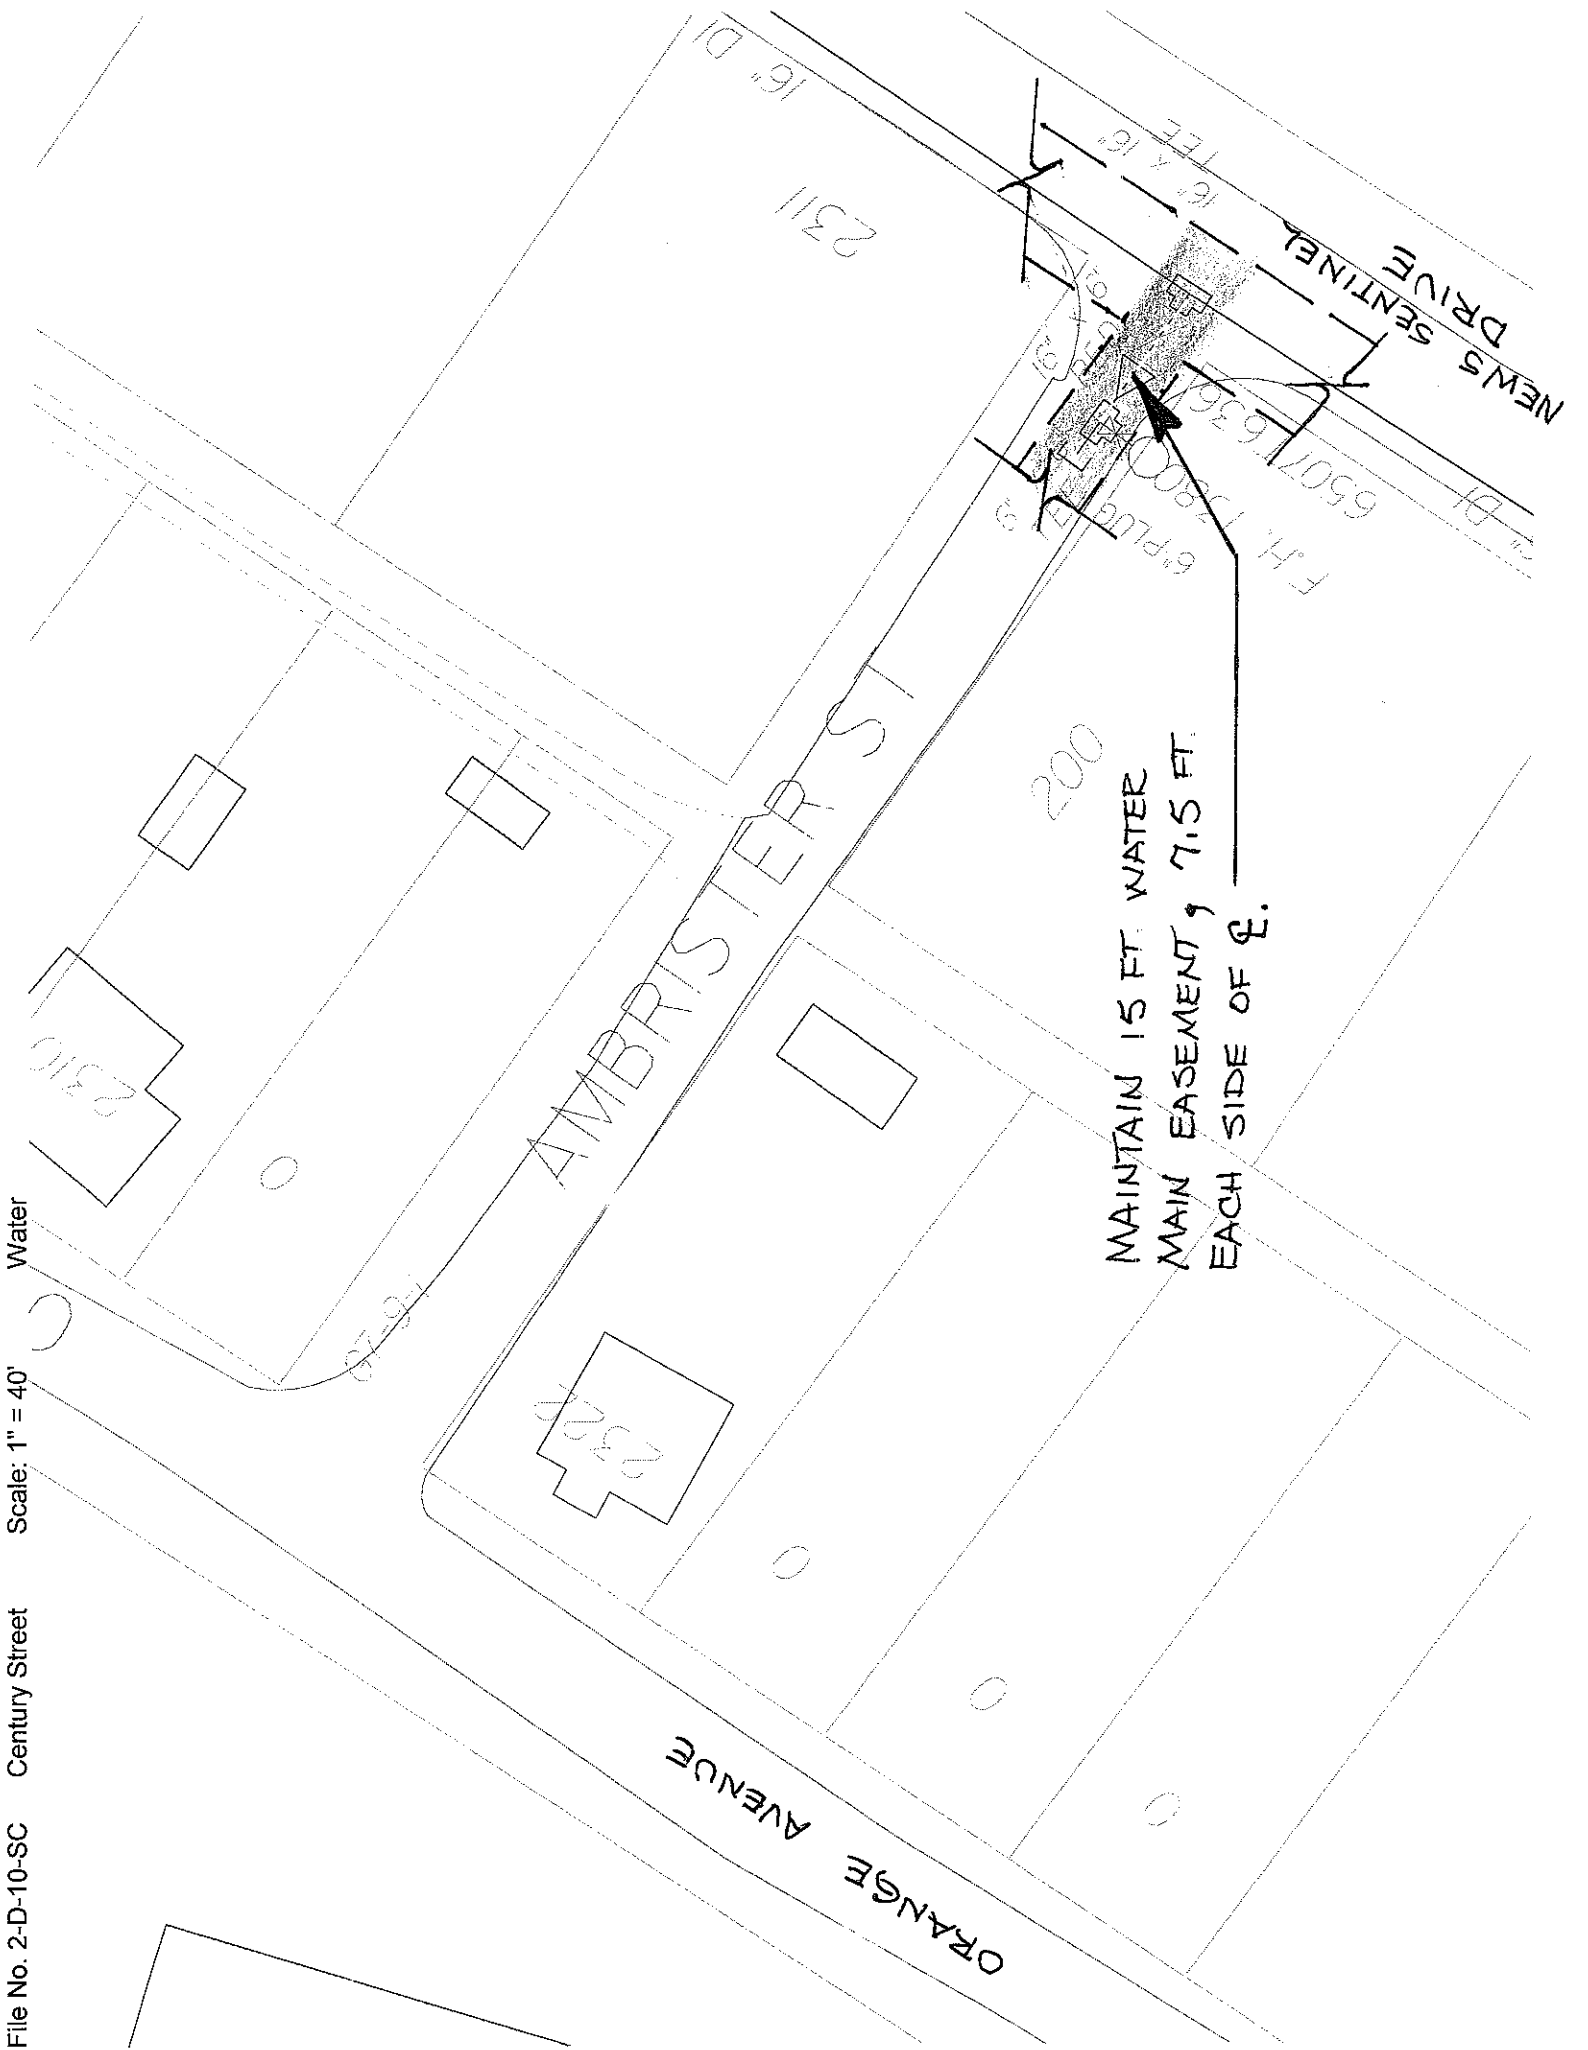

File No. 2-D-10-SC Century Street Scale: 1" = 40' Water

MAINTAIN 15 FT. WATER  
MAIN EASEMENT, 7.5 FT.  
EACH SIDE OF E.

200

AMBRISTER ST

ORANGE AVENUE

NEWS SENTINEL DRIVE

2311

2310

2321

2322

F.H. 15800  
6" PLUG  
6507/1636

16" DI

16' x 16'

