

NOTE:
CONTRACTOR IS RESPONSIBLE FOR ALL
CONTRACTOR SHALL CHECK AND HAVE ALL OF
REQUIRED BY STATE AND FEDERAL LAWS AND IS
CONFORM WITH RECOMMENDATIONS SET FORTH
OR WORK TO AVOID EXCESSIVELY HIGH COSTS.
CONSULT WITH THE DESIGNER

NOTE:
CONTRACTOR TO NOTIFY ENGINEER
BEFORE START OF CONSTRUCTION

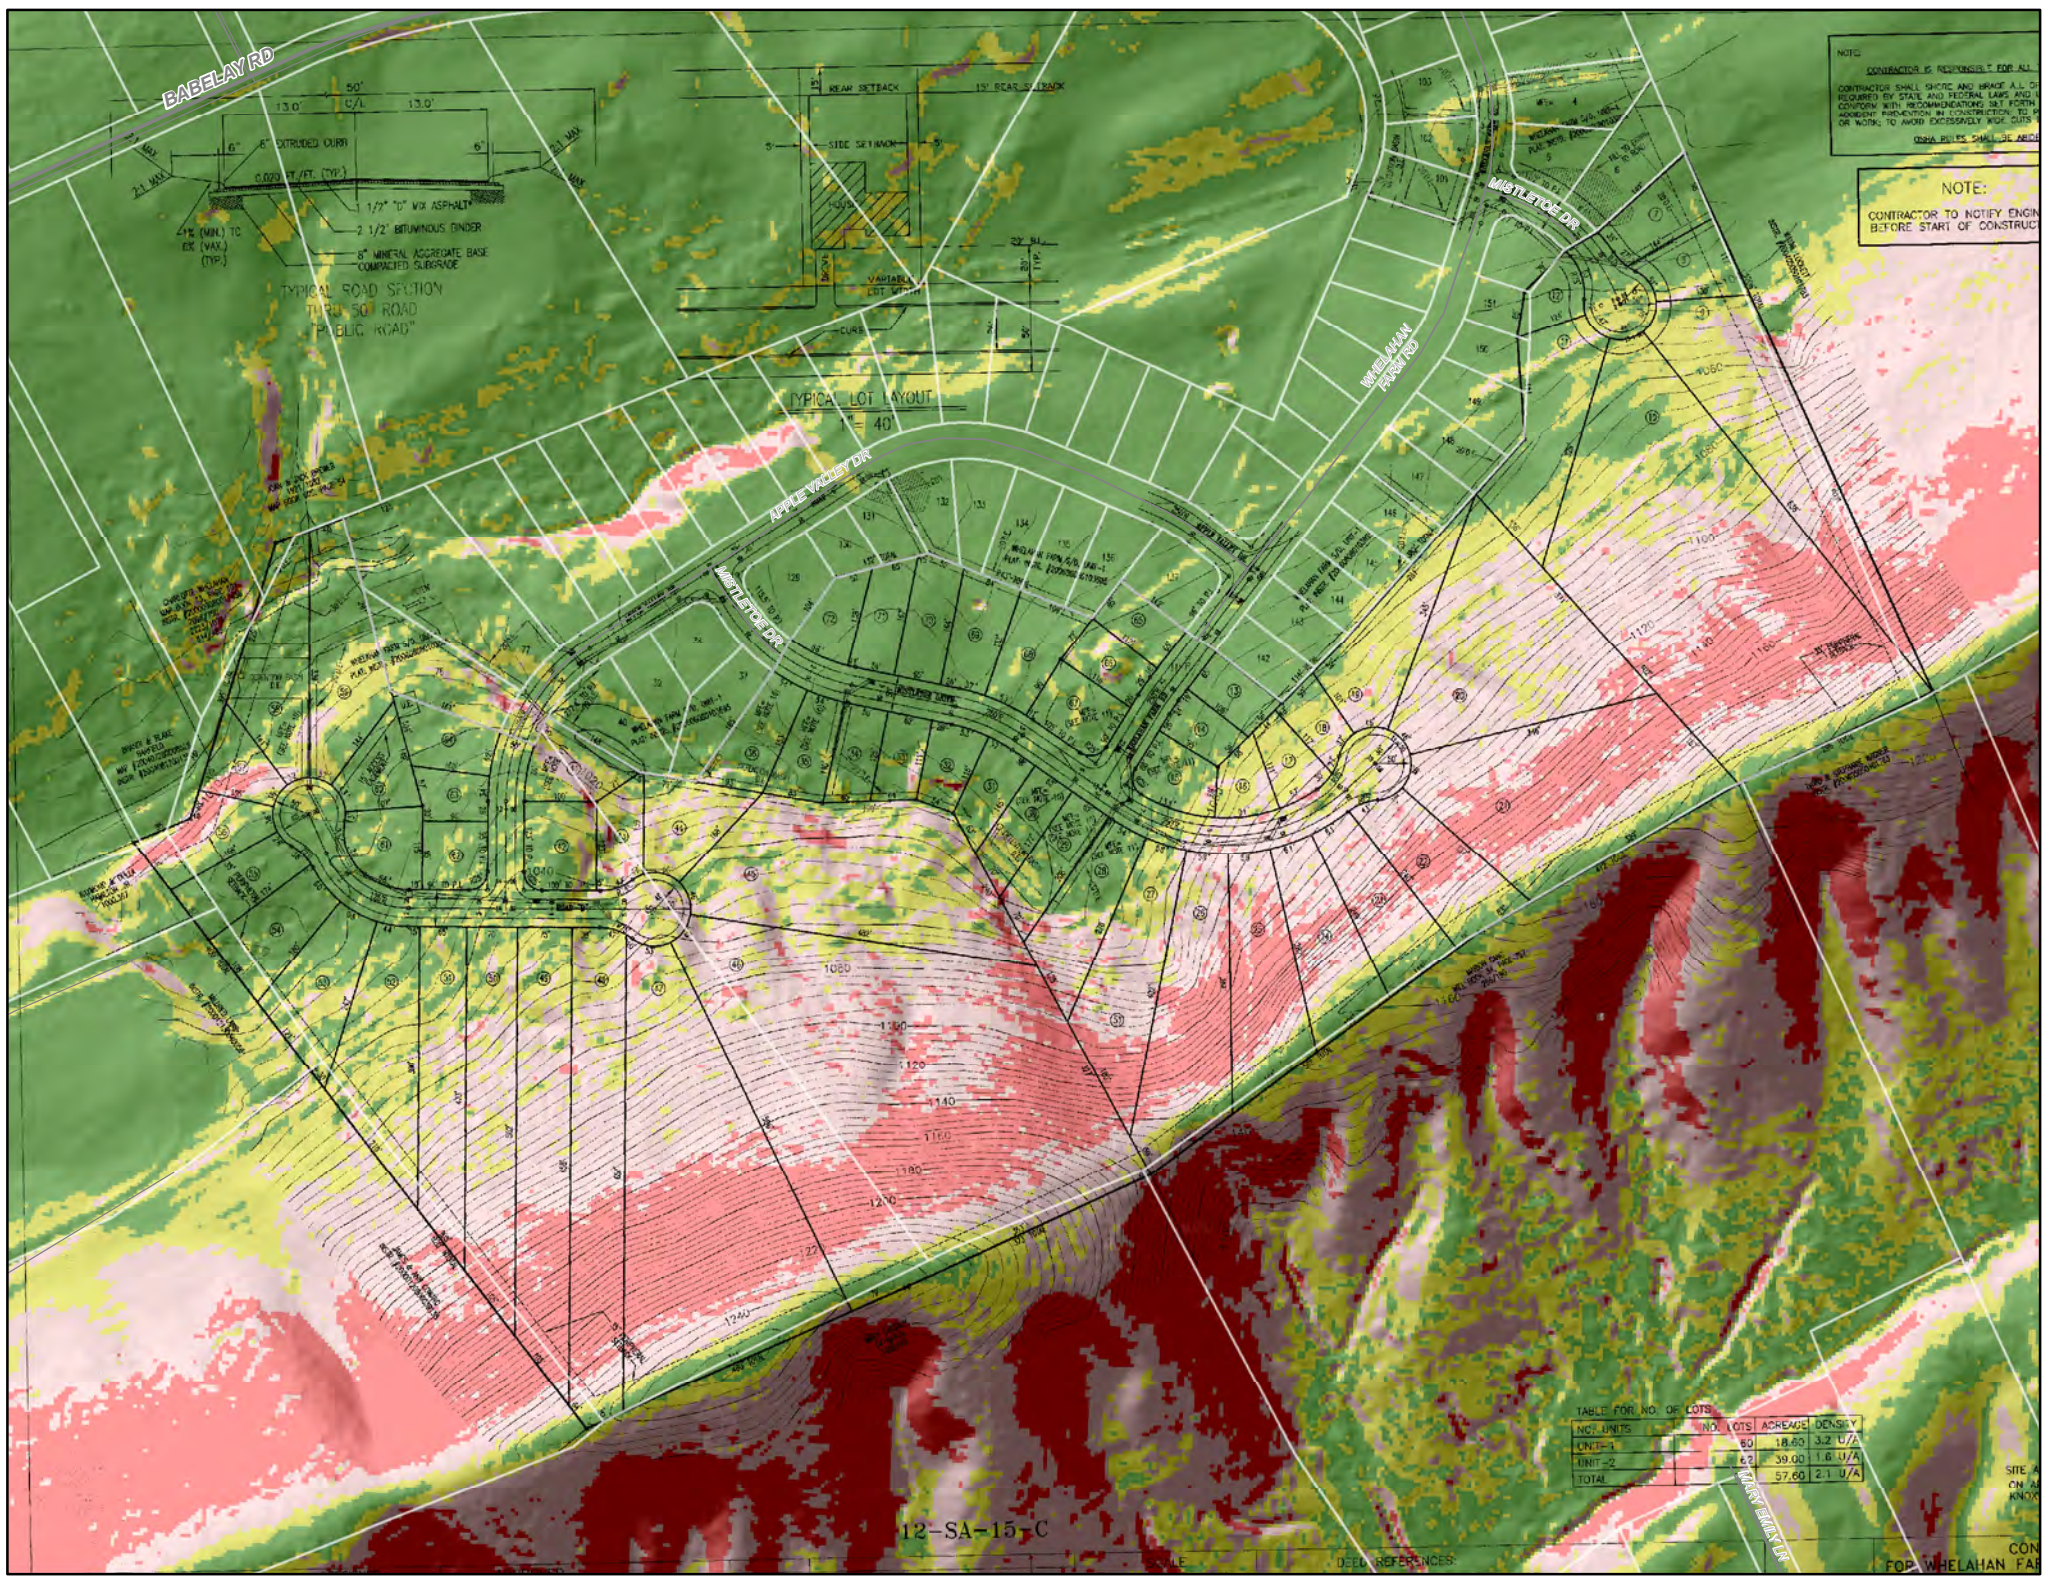


TABLE FOR NO. OF LOTS

NO. UNITS	NO. LOTS	ACREAGE	DENSITY
UNIT-1	60	18.60	3.2 U/A
UNIT-2	62	39.00	1.6 U/A
TOTAL	122	57.60	2.1 U/A

12-SA-15-C

DEED REFERENCES:

SITE A
ON A
KNOW

CON
FOR WHELAHAN FA