
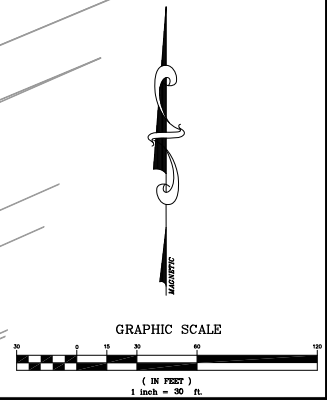


SITE INCORPORATED
Civil Engineers & Surveyors
Knoxville, TN 37912
10215 Technology Drive, Suite 304
Knoxville, TN 37912
Phone: (865) 777-4100
Fax: (865) 777-4189

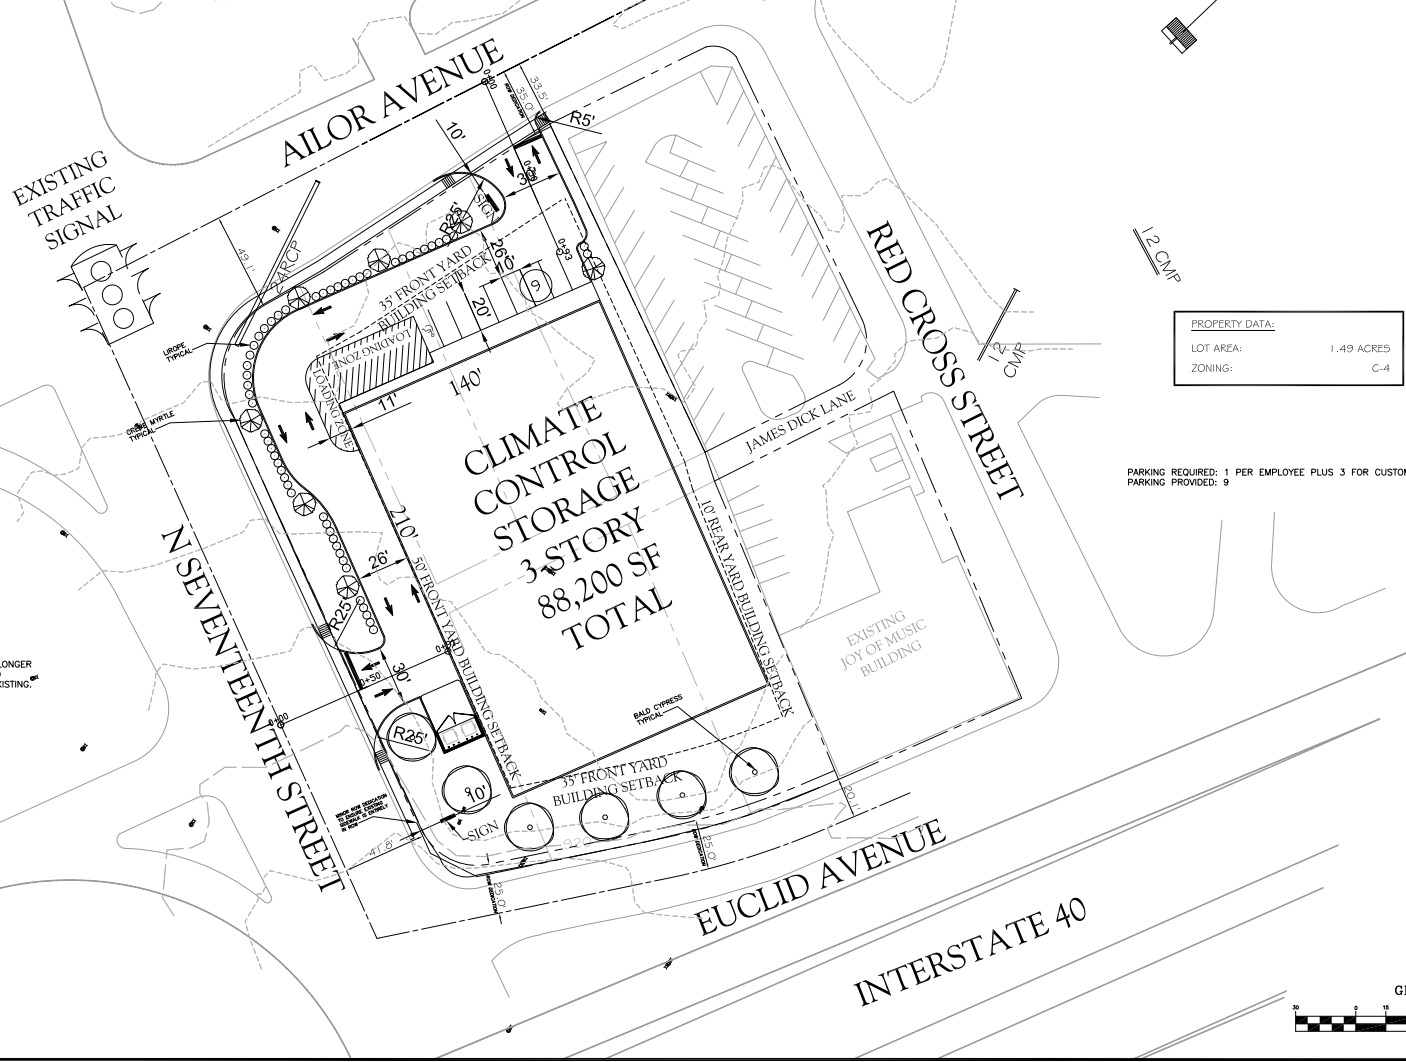

Use on Review - Site Plan
Climate Control Storage
17th Street between Ailor Avenue and Euclid Avenue
Knoxville, Tennessee 37921

DATE	REVISIONS
07/21/15	1. COMMENTS: SUBMIT SETBACK CHANGES
08/03/15	2. COMMENTS: REVISED PER LUR COMMENTS
08/13/15	3. COMMENTS: REVISED PER ADDITIONAL LUR COMMENTS
08/27/15	4. COMMENTS: REVISED PER ADDITIONAL LUR COMMENTS
09/04/15	5. COMMENTS: REVISED PER ADDITIONAL LUR COMMENTS
09/11/15	6. COMMENTS: REVISED PER ADDITIONAL LUR COMMENTS

CSP-1